


St John the Evangelist  
Finsbury Park  
Solar Panel Project  
Feb 2009 – present!







# An Early Design Option

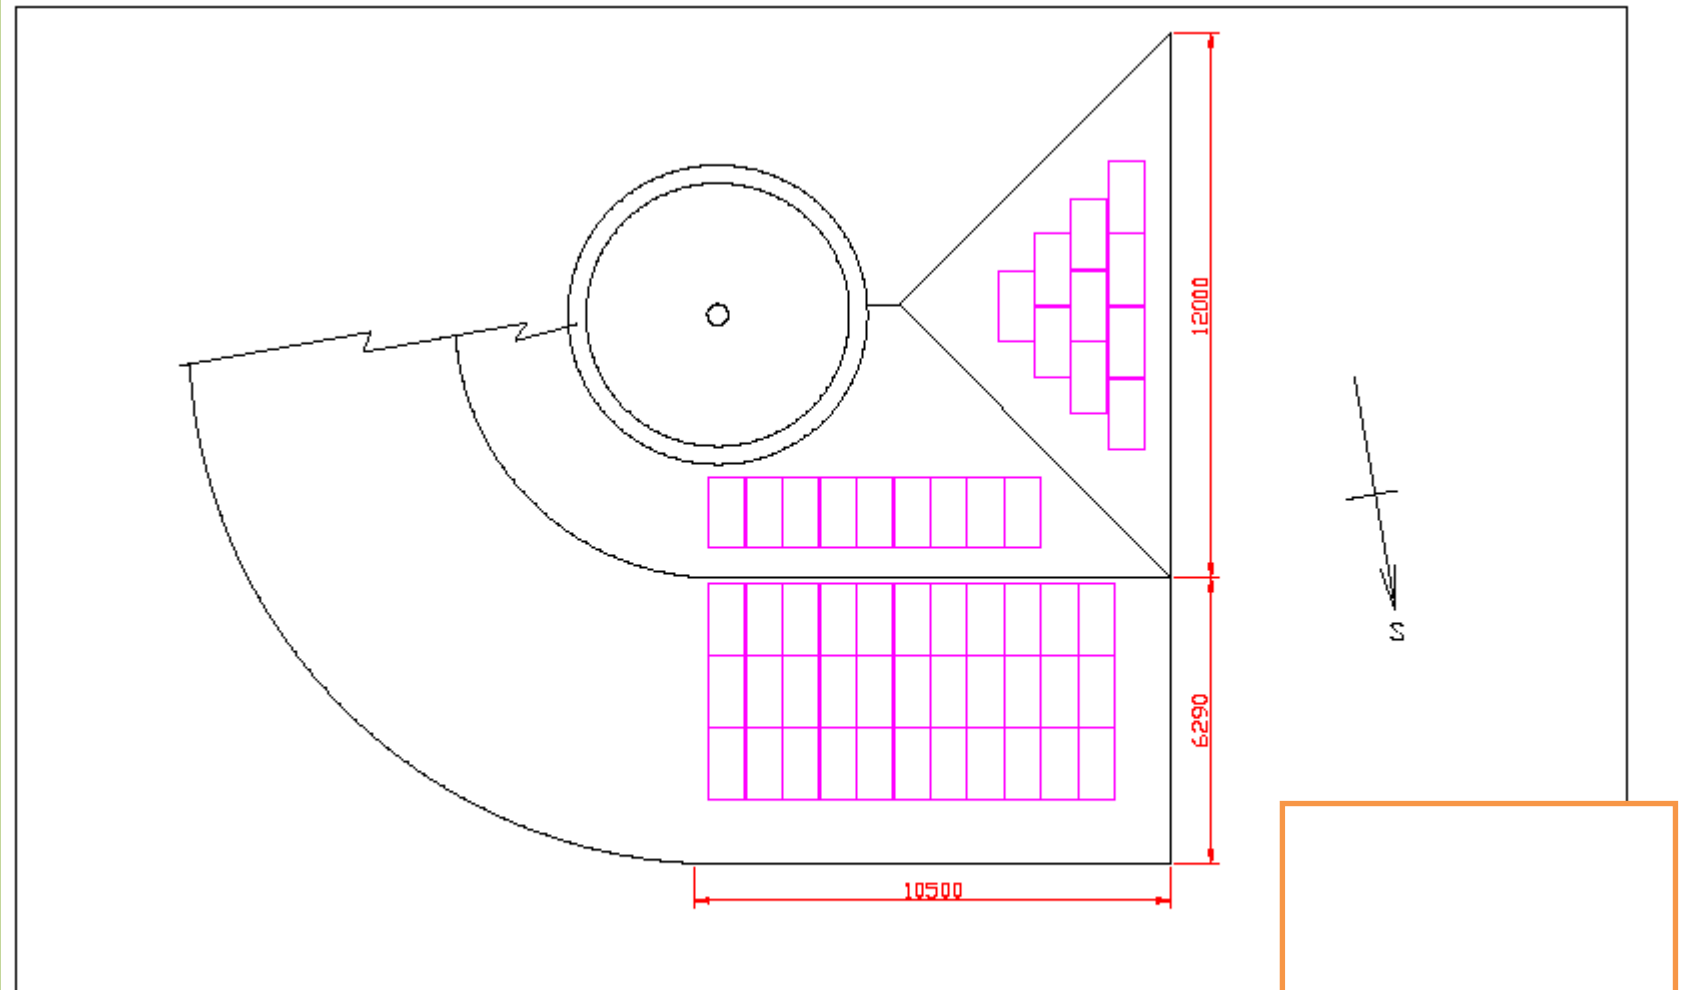

St John's Church  
Finsbury Park  
N4 2LW


52 x Sanyo 210Wp modules  
10.92kWp total  
Module dims = 1560 x 798 x 35mm

Scale 1:125 @A4  
Date - 23-02-08


14 Gladwyn Road,  
London SW18 1JY  
020 8796 4717  
www.solidenergysol.com




ALL MEASUREMENTS ARE IN METERS UNLESS STATED OTHERWISE

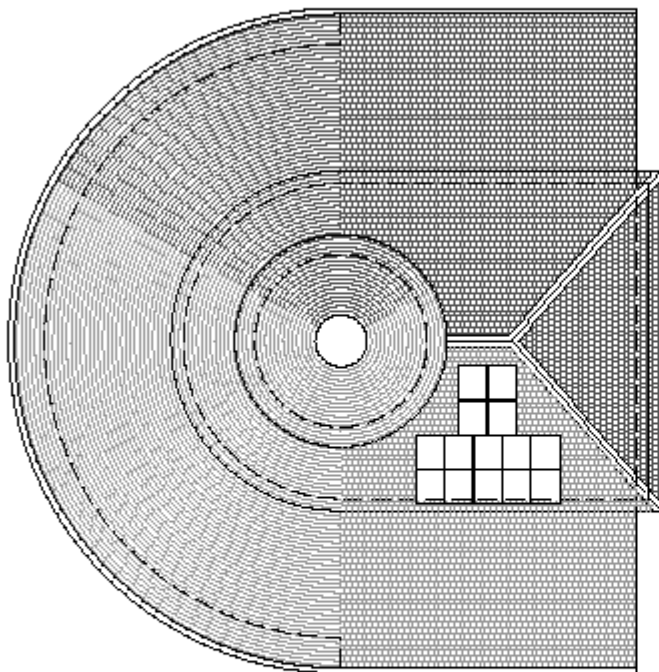

PLAN  
SCALE 1:200

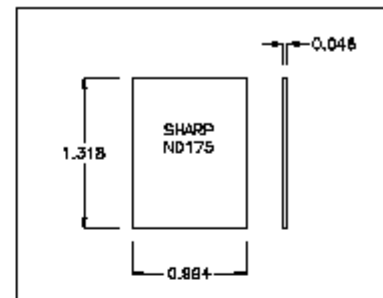


DETAIL  
SCALE 1:50

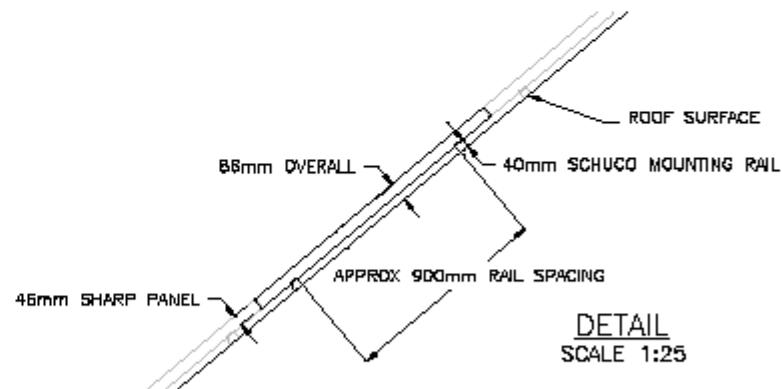

DETAIL  
SCALE 1:25

WARNING: THE CONTENTS, INFORMATION AND COPYRIGHT OF THIS DOCUMENT ARE THE SOLE PROPERTY OF SOUTHERN SOLAR LTD AND MUST NOT BE USED, PUBLISHED, APPLIED NOR COPIED WITHOUT THE EXPRESS KNOWLEDGE AND WRITTEN PERMISSION OF THE OWNERS.

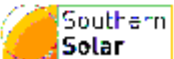				TITLE	DRAWN	DATE	 <p>UNIT 8, ALLINGTON FARM, ALLINGTON LANE, DIFFHAM, LEWES, EAST SUSSEX, BN7 3DL TEL: 0845 458 0474 FAX: 01273 483888 www.southern-solar.co.uk</p>		
				ST. JOHN'S CHURCH WITH PV ARRAY	DM	26/02/10			
					CHKD	MM		26/02/10	
					APPRD	MM		26/02/10	
					SCALE	AS SHOWN		JOB No 7798	
REV	DATE	BY	CHK	CHANGE	CAD REF No	DO NOT SCALE		DRG No 003	REV —





St John's  
community  
garden



# Learning from our experience:

- Be methodical – work through the options and get answers to key questions early.
- If you can, get to know your planning authority – find someone helpful you can talk to.
- You can manage the planning process on your own but it will take a bit longer (we had to resubmit once). Your installer can help.
- Be patient!
- Follow-up planning authority and diocesan registry to check progress.